



① 3D 1

④ 3D 4

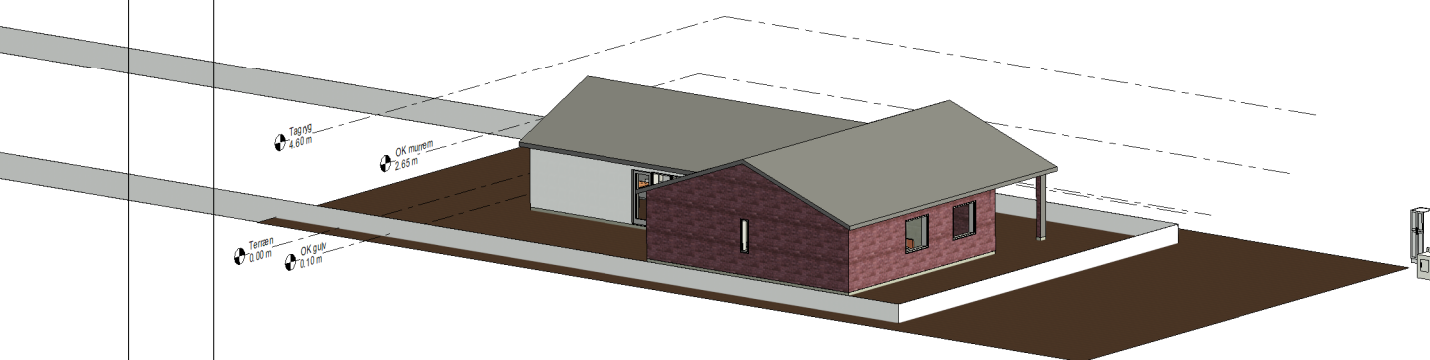

③ 3D 3

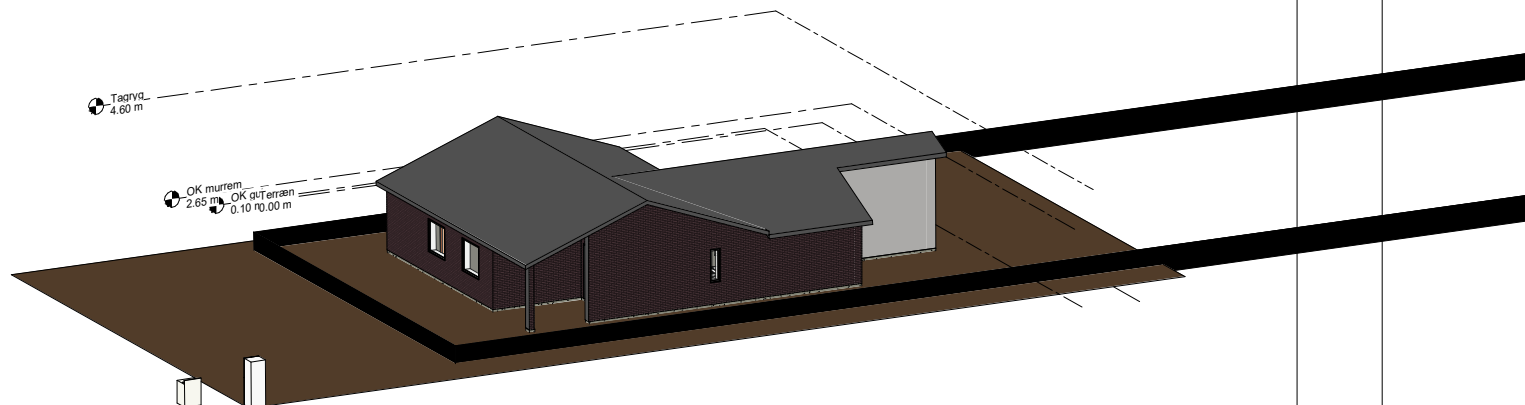

② 3D 2

- Matrikel nr. 14 bn
- Grundareal 1102 m²
- Eks. beboelse 181 m²
- Eks. Skur 10 m²
- Tilbygning 41 m²
- Nyt beboelses areal 157 m²
- Ny bebyggelsesprocent 14 % = 157 m² / 1102 m² * 100%


No.	Description	Date

Krarpvej 7 2610 Rødovre		
3D views		
Date	10/07/23	
Drawn By	HAO	
Checked By	N/A	
S. 1 af 7		
Scale		

A-Byg og Rådgivning ApS

(+45) 31 31 32 84 CVR: 4127 1760 adm@A-Byg-R.dk www.A-Byg-R.dk

10-07-2023 21:15:24

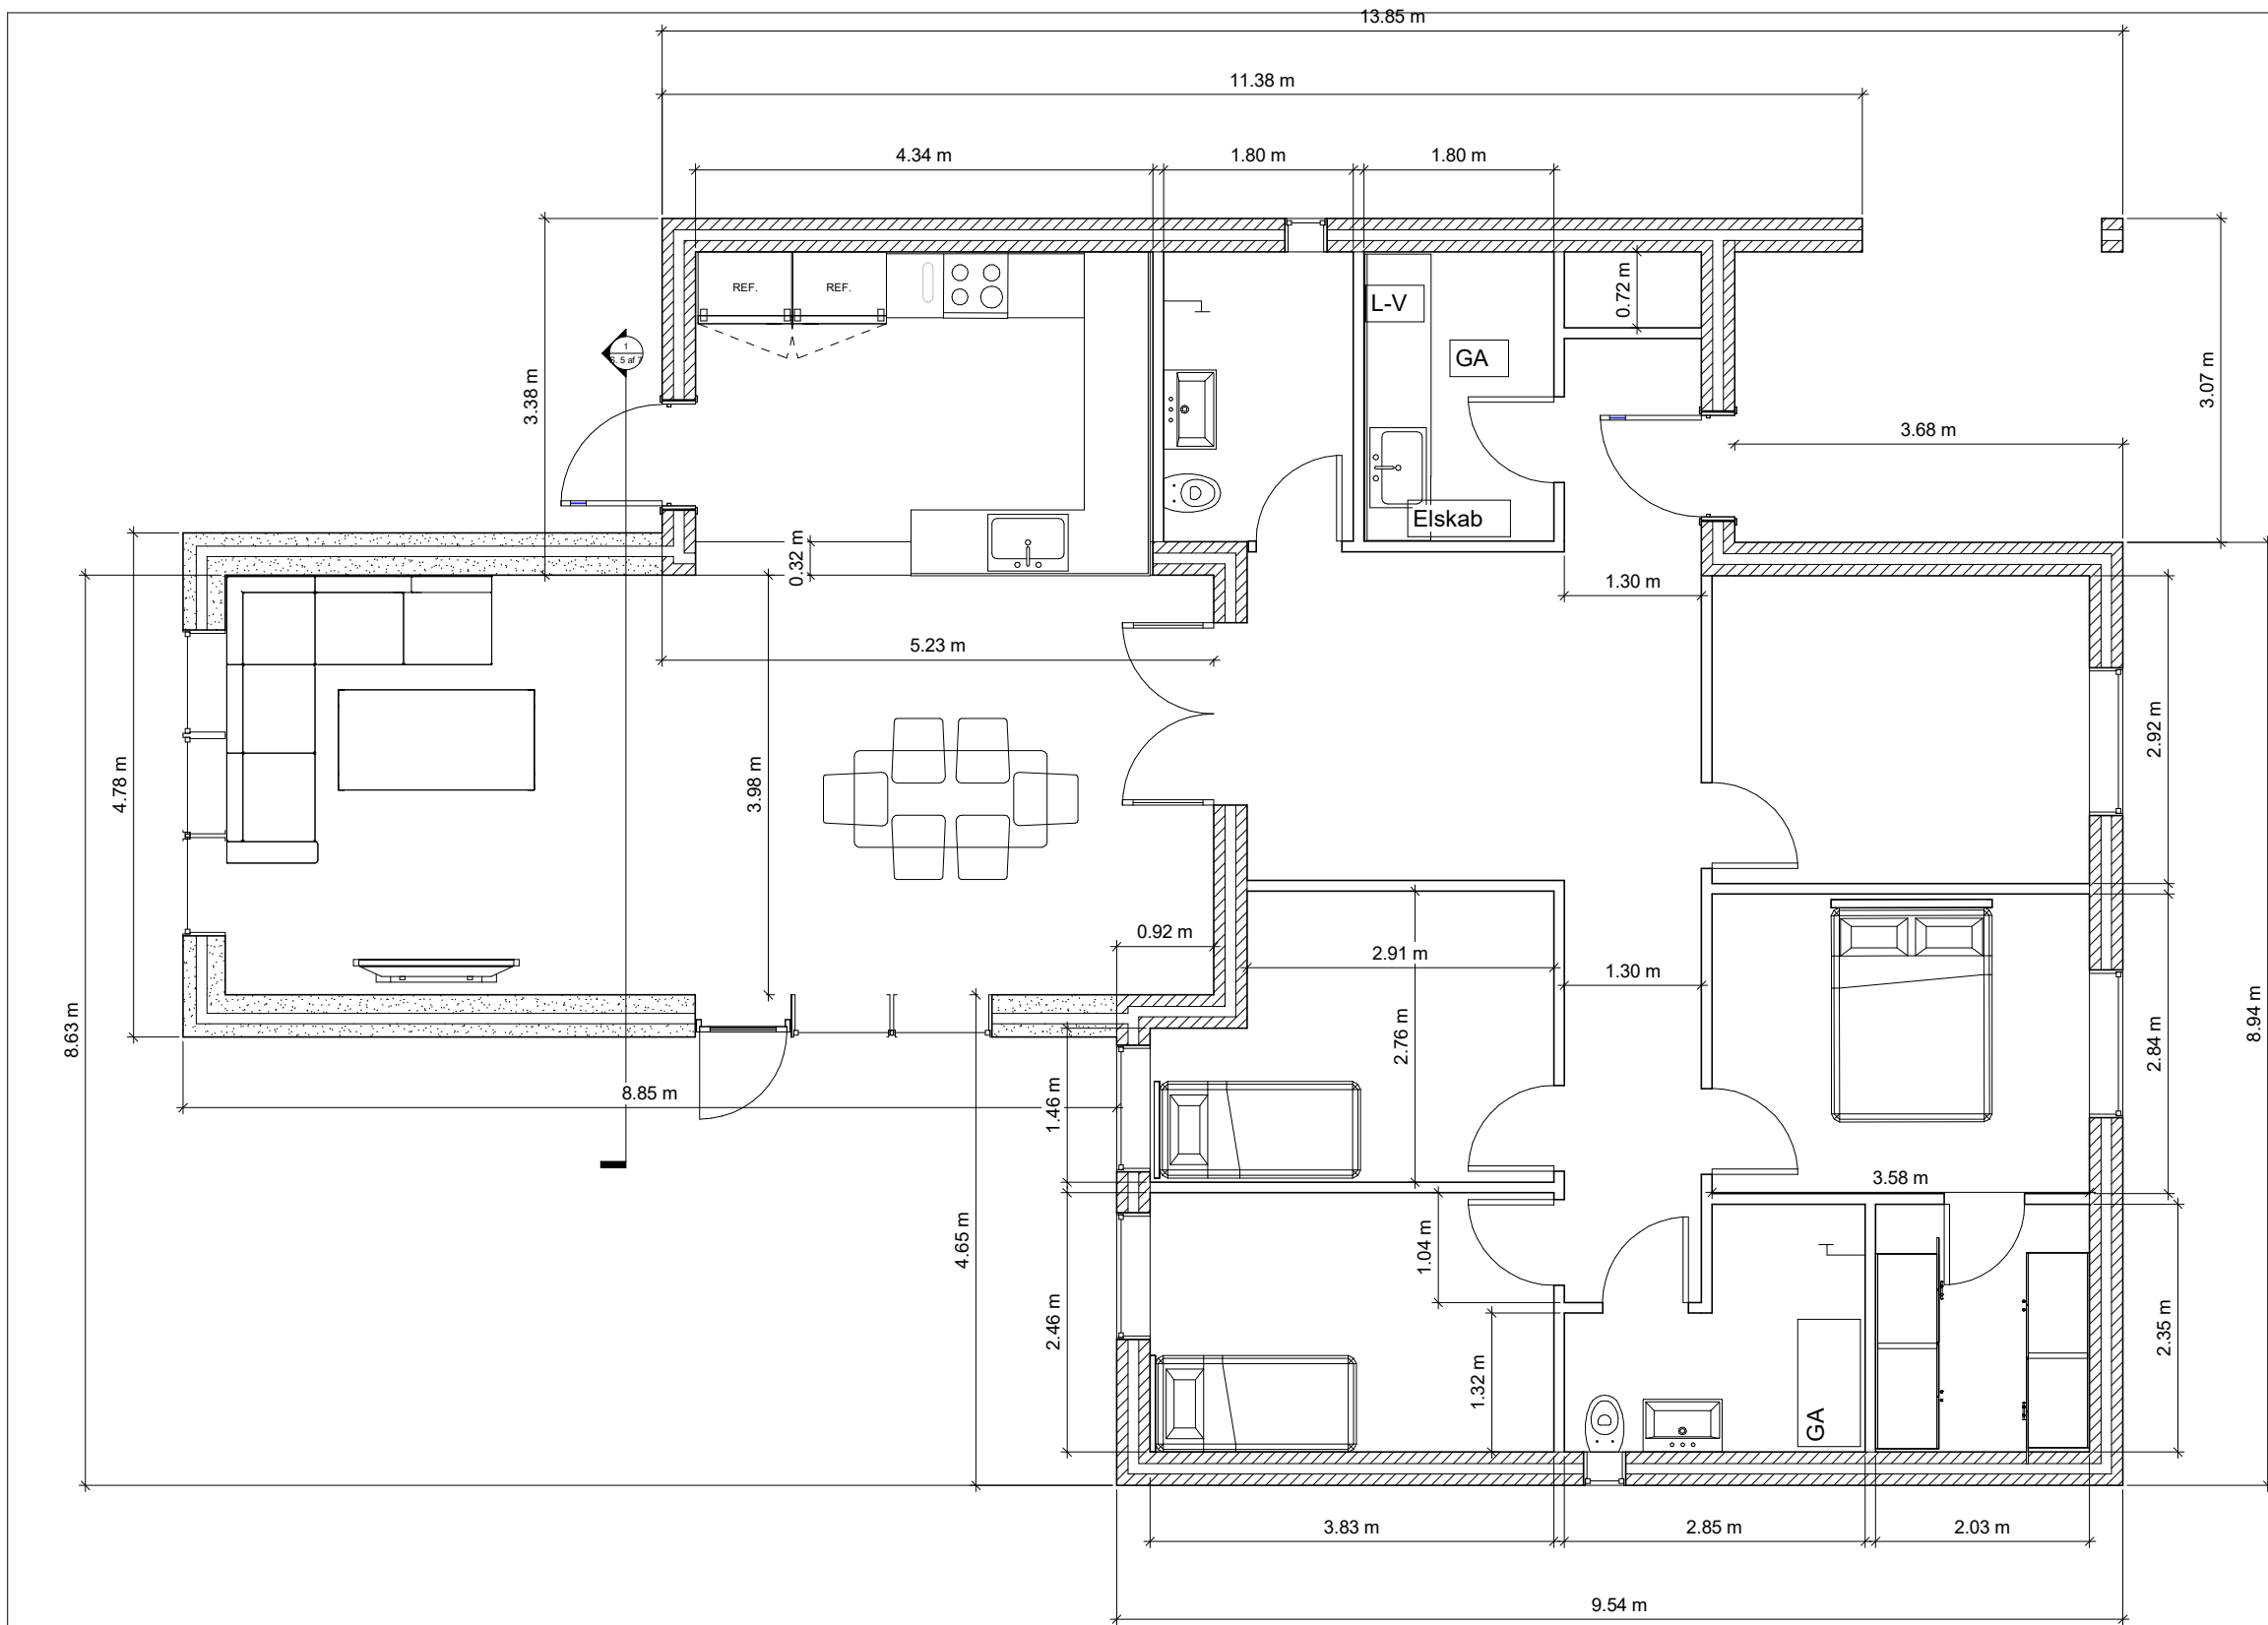

OK gulv
1:25

A-Byg og Rådgivning ApS
 (+45) 31 31 32 84 CVR: 4127 1760 adm@A-Byg-R.dk www.A-Byg-R.dk

No.	Description	Date

Krarpvej 7
2610 Rødovre

Plantegning



Date 10/07/23
 Drawn By HAO
 Checked By N/A

S. 2 af 7

Scale 1:25


10-07-2023 21:15:25

Skråhøjdegrænseplan
1.4*2.9 = 4.06 m

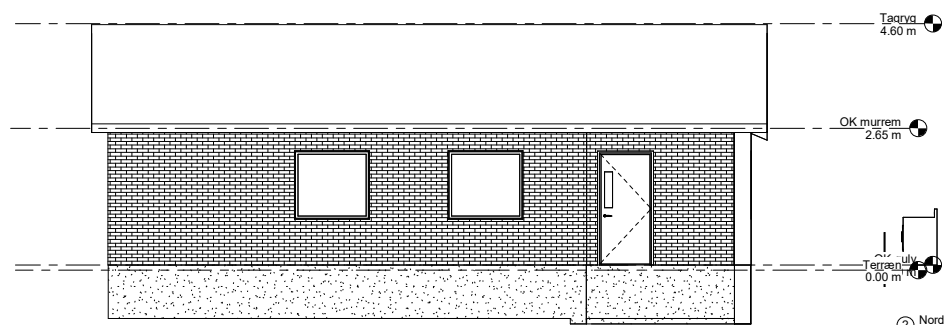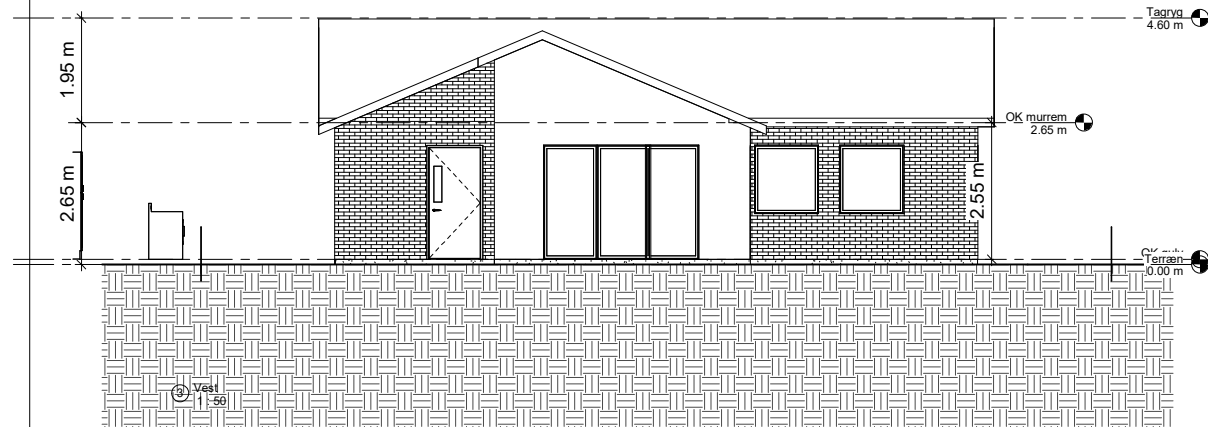


Øst.
1:50

Nord
1:50

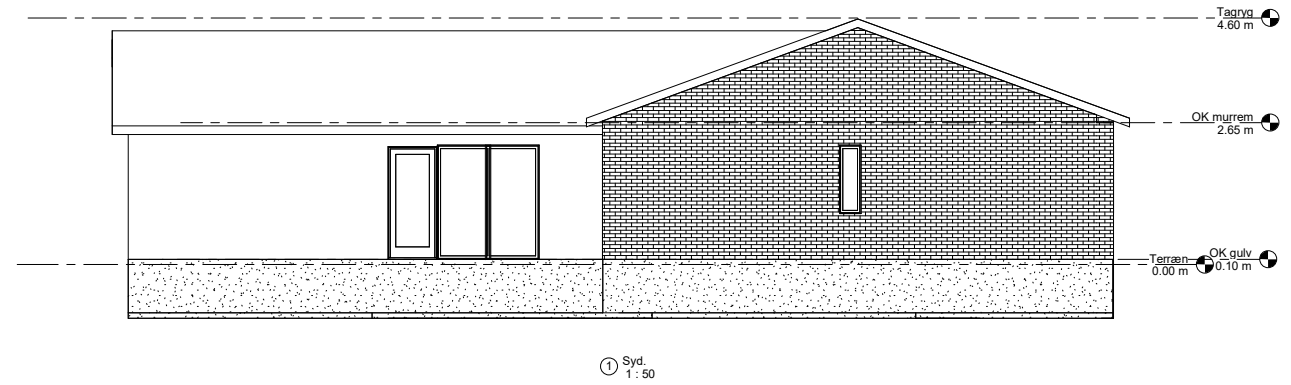

Syd.
1:50

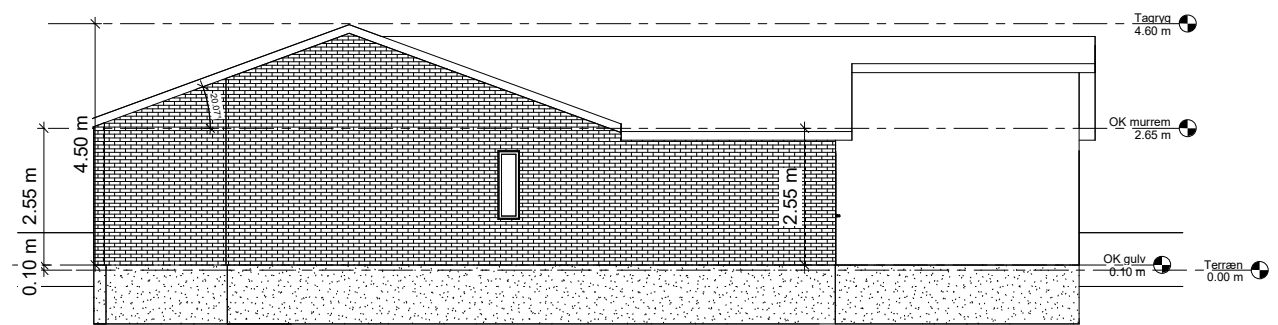

No.	Description	Date

Krarupvej 7
2610 Rødovre

Opstalter

Date	10/07/23
Drawn By	HAO
Checked By	N/A

S. 3 af 7

Scale	1:50
-------	------

A-Byg og Rådgivning ApS

(+45) 31 31 32 84 CVR: 4127 1760 adm@A-Byg-R.dk www.A-Byg-R.dk

10-07-2023 21:15:26